





SWARTZ
ARCHITECTURE, DPC

134 ACADEMY STREET
POUGHKEEPSIE, NY 12601-4312
T 845.473.0205 F 845.473.0284
www.swartzarchitecture.com

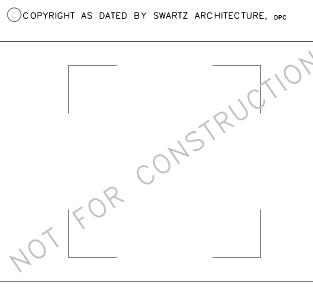

WARNING:
"IT IS A VIOLATION OF THE LAW FOR ANY PERSON, UNLESS ACTING UNDER THE DIRECTION OF A LICENSED ARCHITECT, TO ALTER AN ITEM IN ANY WAY. IF ANY ITEM BEARING THE SEAL OF AN ARCHITECT IS ALTERED, THE ALTERING ARCHITECT SHALL AFFIX TO THE ITEM THEIR SEAL AND THE NOTATION "ALTERED BY" FOLLOWED BY THEIR SIGNATURE AND THE DATE OF SUCH ALTERATION, AND A SPECIFIC DESCRIPTION OF THE ALTERATION." THESE DOCUMENTS ARE INSUFFICIENT FOR CONSTRUCTION WITHOUT THE SEAL AND SIGNATURE OF THE ARCHITECT OF RECORD.

CONSULTANT:

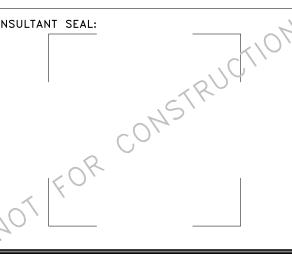

WNER:



PROJECT N

CENTRAL HUDSON
GAS & ELECTRIC
CORPORATION
TRAINING CENTER

PROJECT ADDRESS:

2229 ULSTER AVE
(ROUTE 9W)

LAKE KATRINE,
NEW YORK 12449

TOWN OF ULSTER

REVISIONS

REVISIONS

BY DATE

DRAWN Auth CHECKED BY Checker

PRESENTATION

07/24/19


SHEET NAME

SITE PLAN

TRAINING CENTER

1801.010



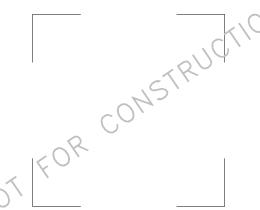



CENTRAL HUDSON GAS & ELECTRIC CORPORATION TRAINING CENTER

REVISIONS BY DATE



ROOM LEGEND

- I. SECURED ENTRANCE
- 2. CONFERENCE ROOM
- 3A. CONTROL ROOM TRANSMISSION SYSTEM OPERATIONS
- 3B. CONTROL ROOM DISTRIBUTION SYSTEM OPERATIONS
- 4. OPEN OFFICES
- 5. PRIVATE OFFICES
- 6. BREAK ROOM
- 7. STORAGE
- 8. MECHANICAL ROOM
- 9. EQUIPMENT ROOM
- IO. COPY ROOM
- II. LOCKER ROOM
- 12. BATHROOM
- 13. OUTDOOR AREA

WARNING:
"IT IS A VIOLATION OF THE LAW FOR ANY PERSON, UNLESS ACTING UNDER THE DIRECTION OF A LICENSED ARCHITECT, TO ALTER AN ITEM IN ANY WAY. IF ANY ITEM BEARING THE SEAL OF AN ARCHITECT IS ALTERED, THE ALTERING ARCHITECT SHALL AFFIX TO THE ITEM THEIR SEAL AND THE NOTATION "ALTERED BY" FOLLOWED BY THEIR SIGNATURE AND THE DATE OF SUCH ALTERATION, AND A SPECIFIC DESCRIPTION OF THE ALTERATION." THESE DOCUMENTS ARE INSUFFICIENT FOR CONSTRUCTION WITHOUT THE SEAL AND SIGNATURE OF THE ARCHITECT OF RECORD.

134 ACADEMY STREET

www.swartzarchitecture.com

POUGHKEEPSIE, NY 12601-4312 T 845.473.0205 F 845.473.0284

COPYRIGHT AS DATED BY SWARTZ ARCHITECTURE, DPC

RECORD.

CONSULTANT SEAL:

CONSTRUCTION

CONSTRUCTION

OWNER:



PROJECT NAM

CENTRAL HUDSON
GAS & ELECTRIC
CORPORATION
TRAINING CENTER

PROJECT ADDRESS:

2229 ULSTER AVE
(ROUTE 9W)

LAKE KATRINE,
NEW YORK 12449

TOWN OF ULSTER

REVISIONS

REVISIONS

BY

DATE

DRAWN BY
Author
ISSUED FOR:

PRESENTATION

CHECKED BY

SSUED DATE: 07/24/19


PRIMARY CONTROL CENTER FLOOR PLAN

ET NO.

PP11
PRIMARY CONTROL
CENTER

1801.010


KEYPLAN
TRAINING ACADEMY

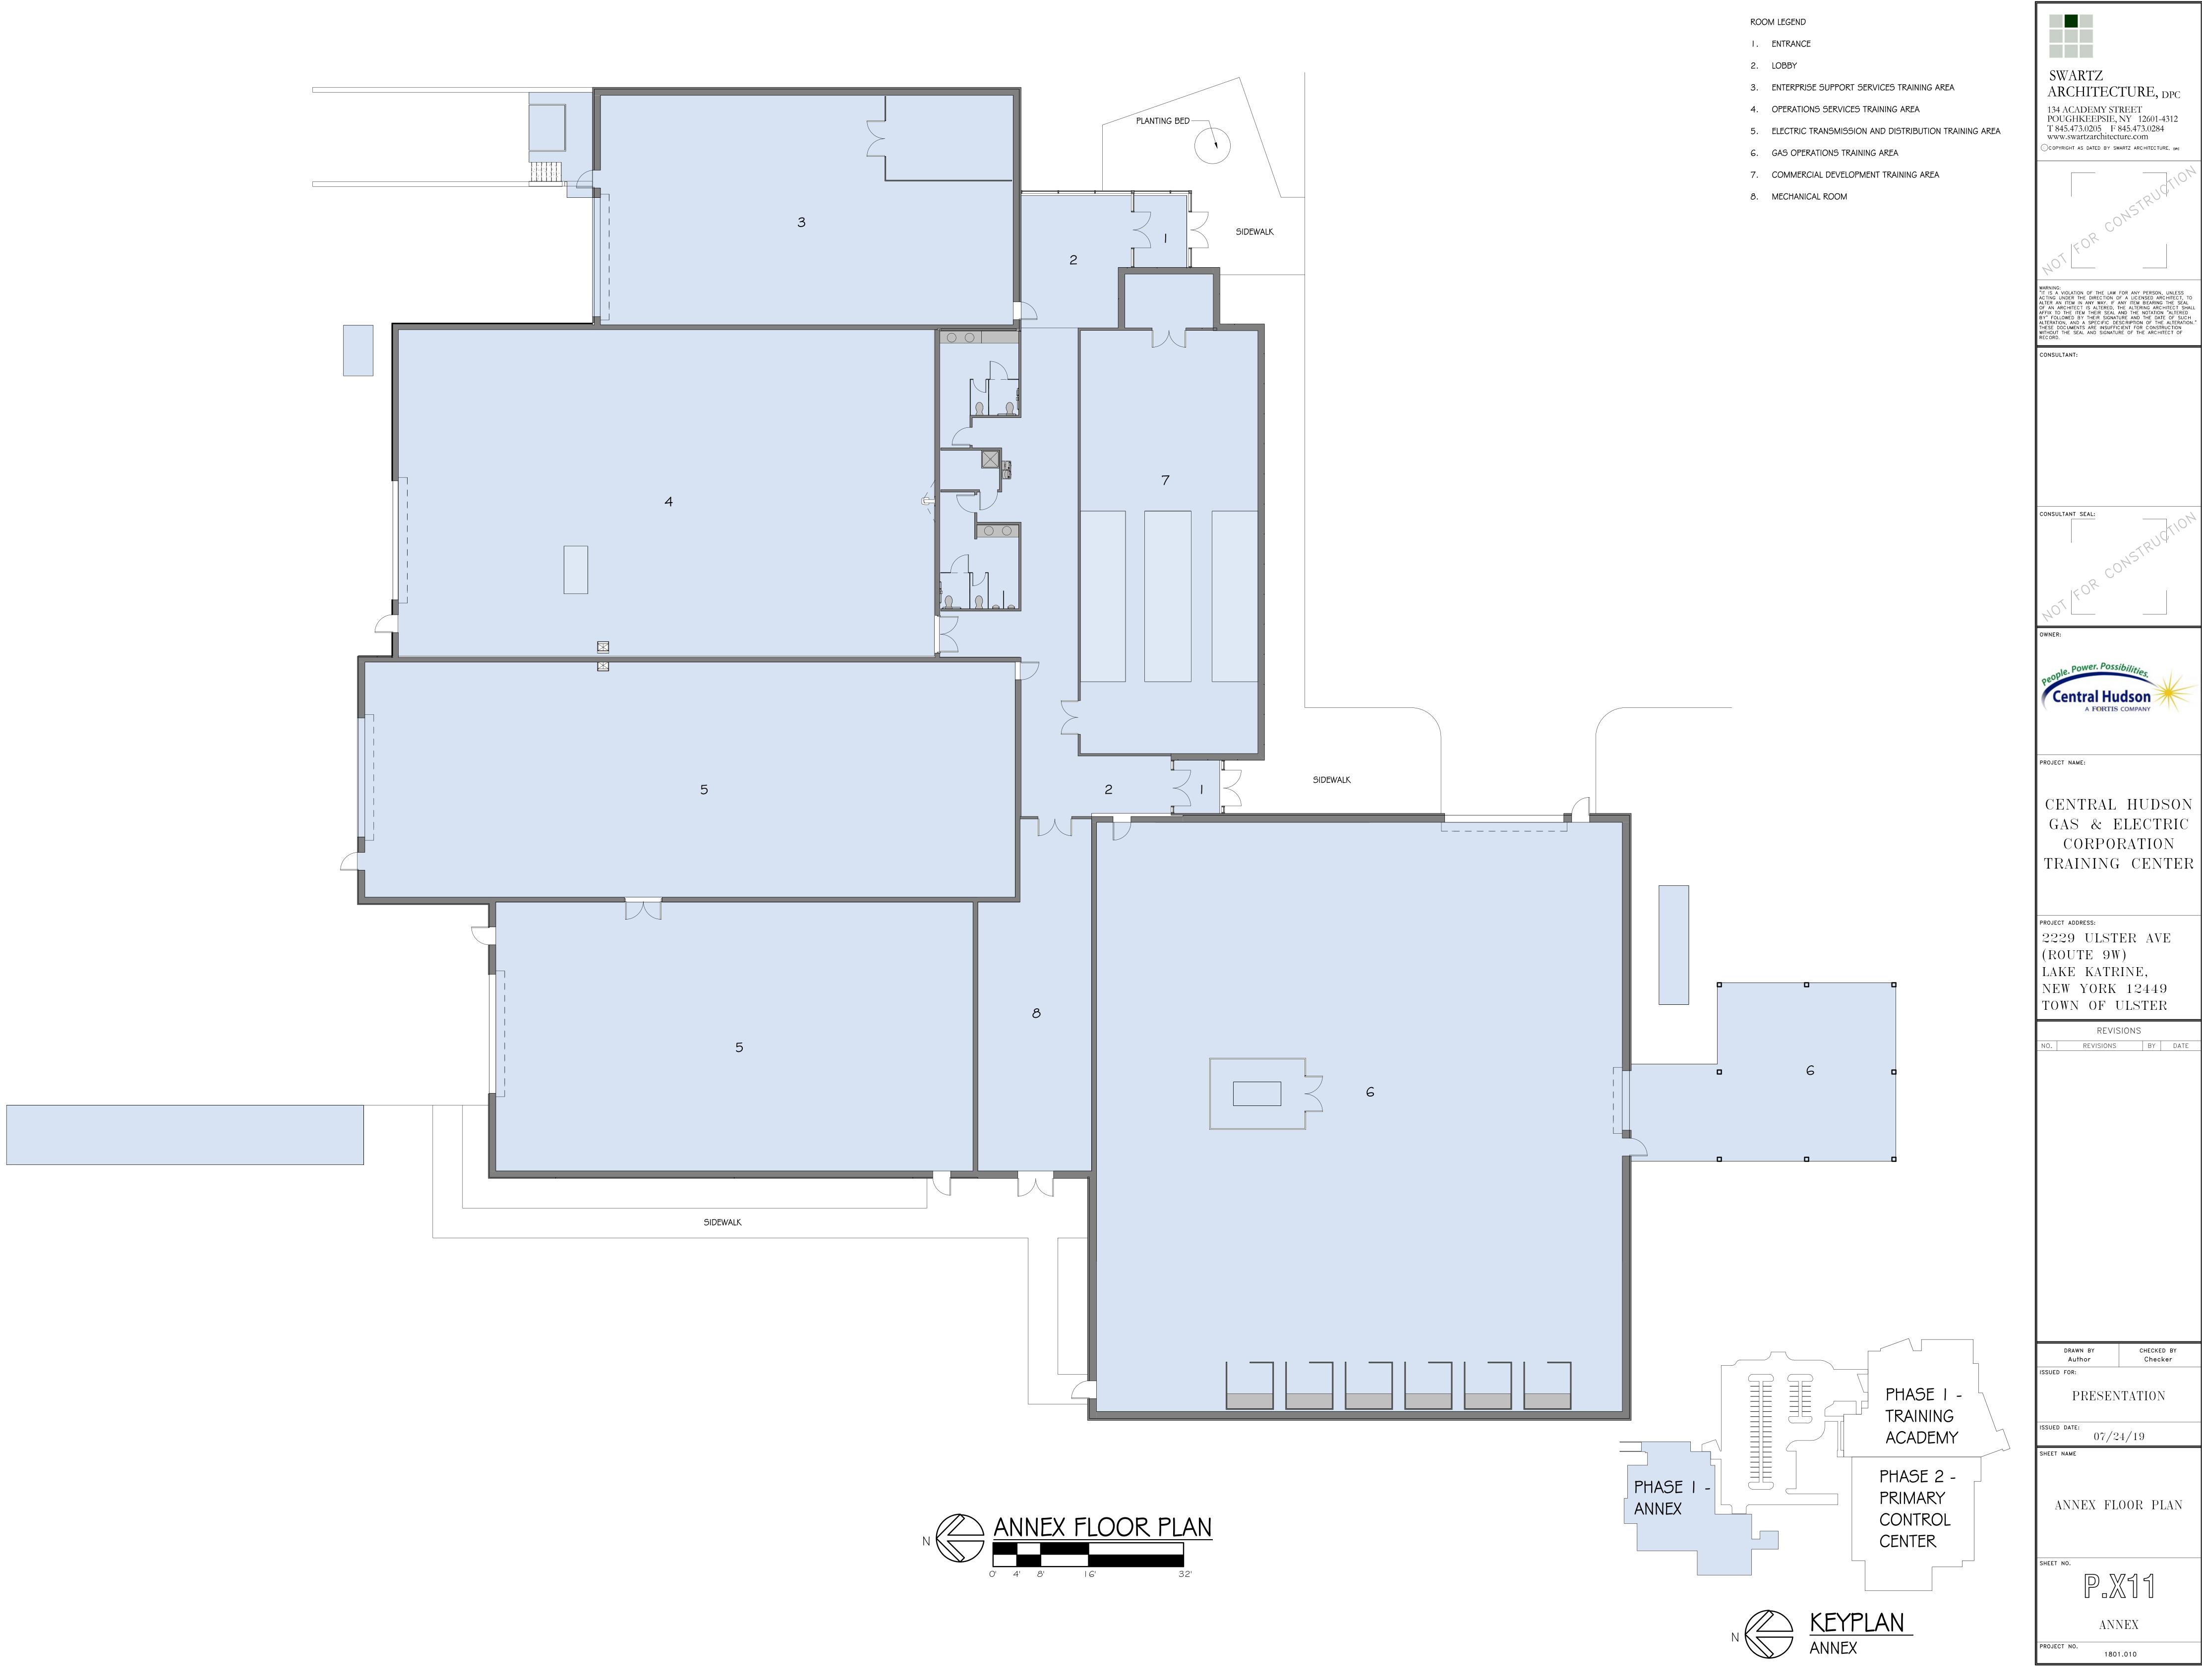



GAS & ELECTRIC




- I. RESIDENTIAL TRAINING BUILDING
- 2. APARTMENT TRAINING BUILDING
- 3. COMMERCIAL TRAINING BUILDING

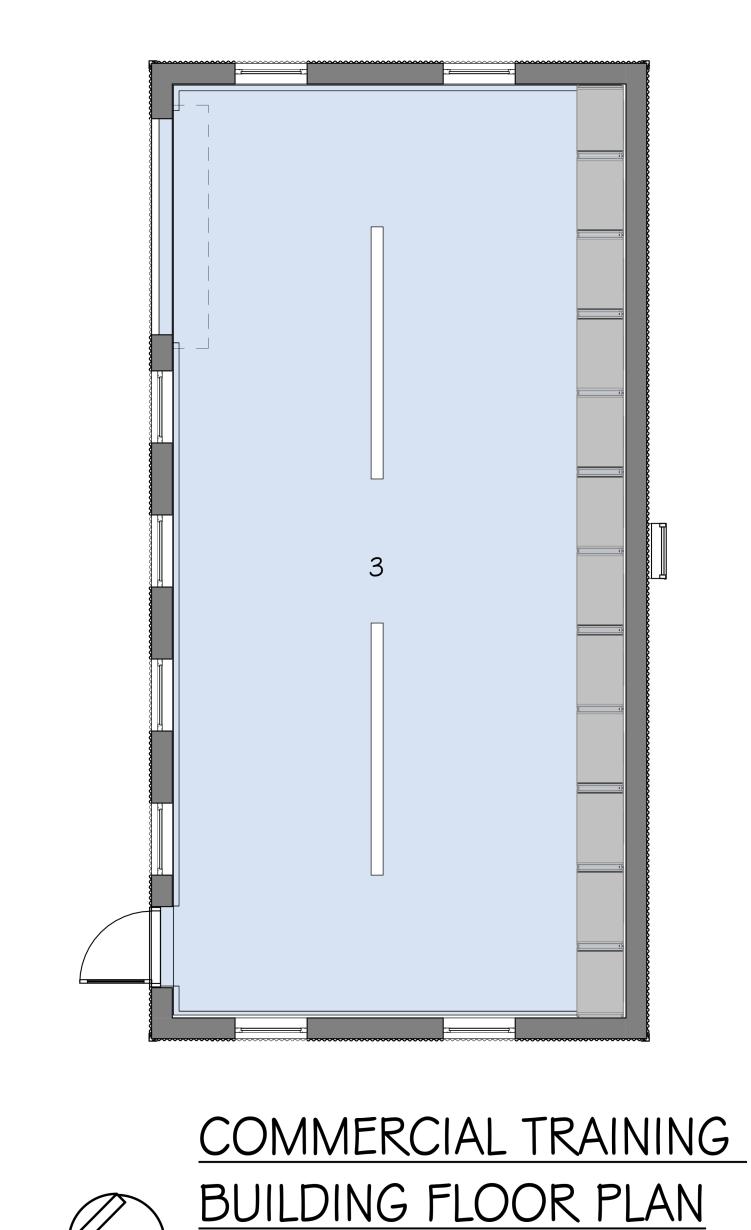

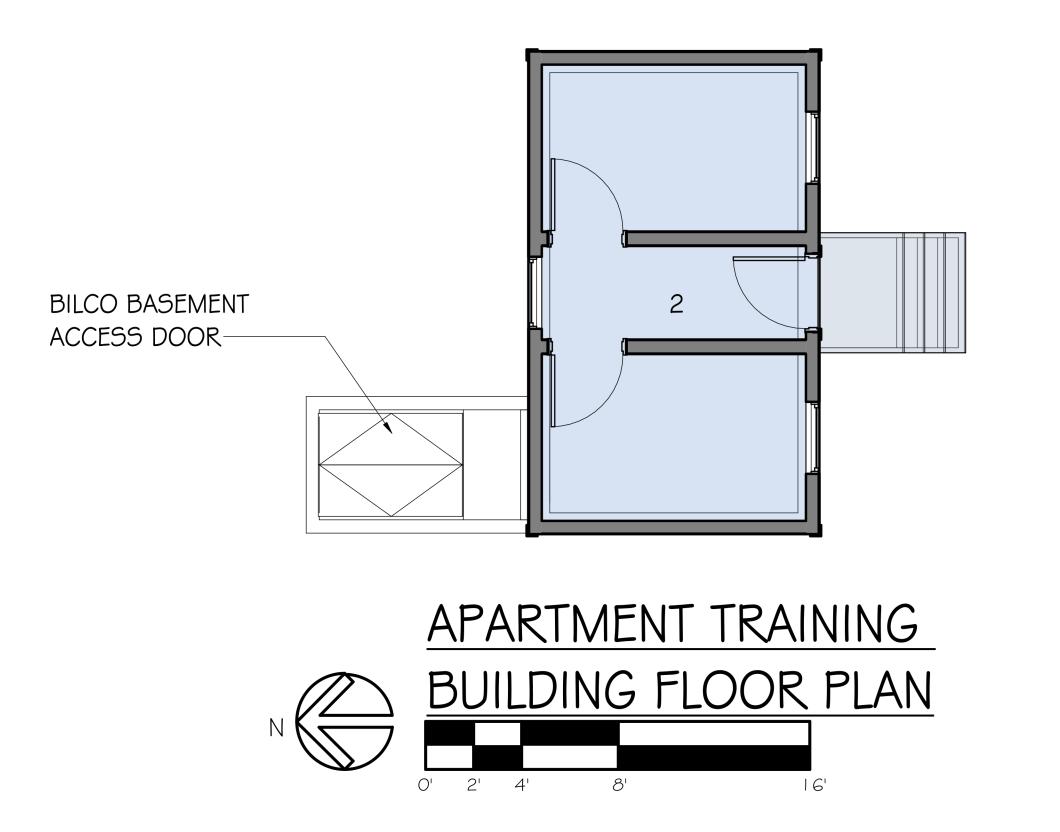


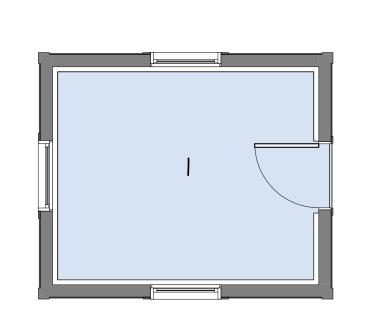





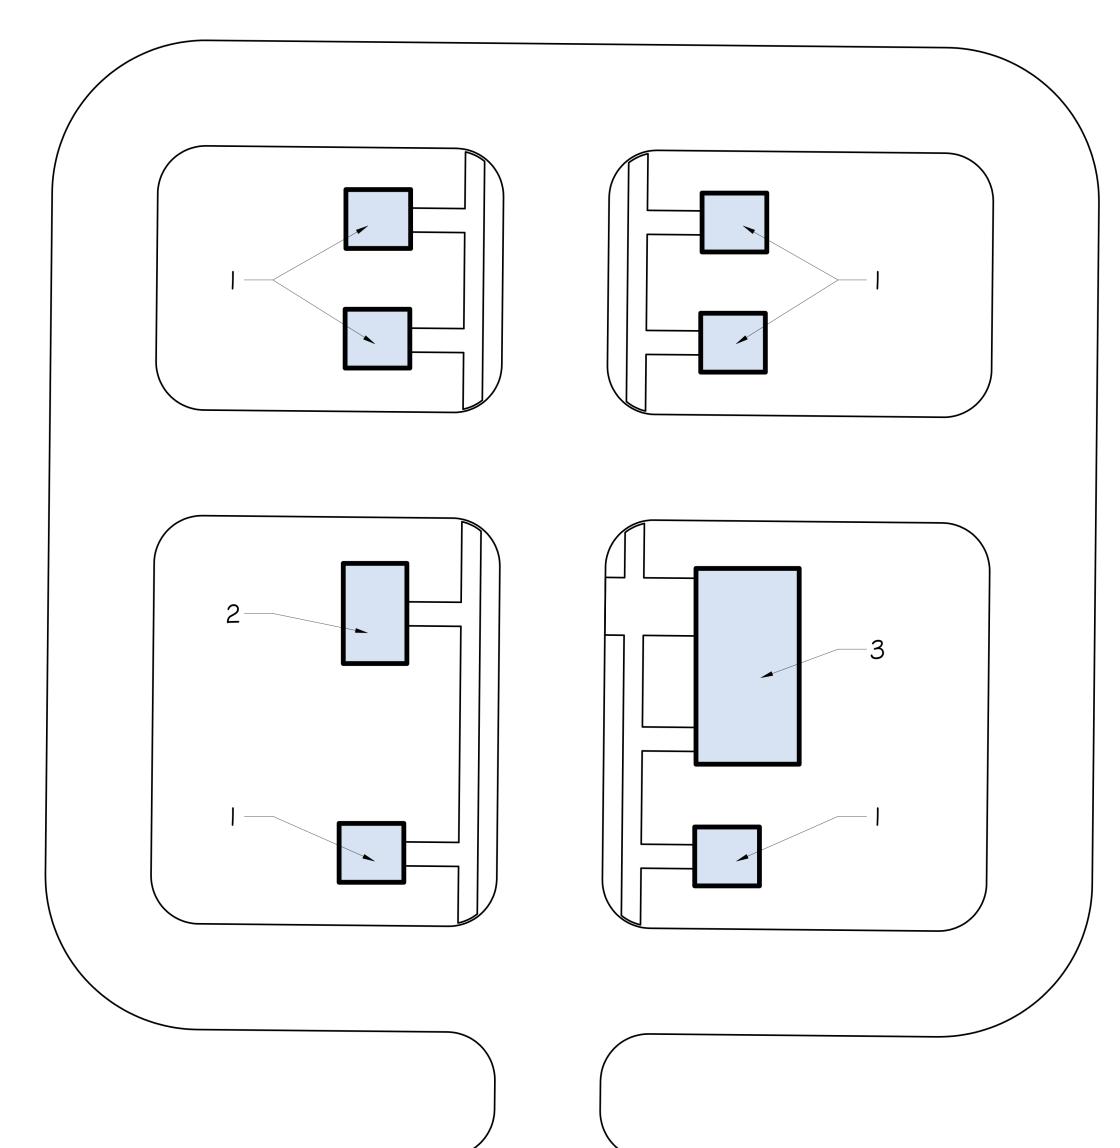




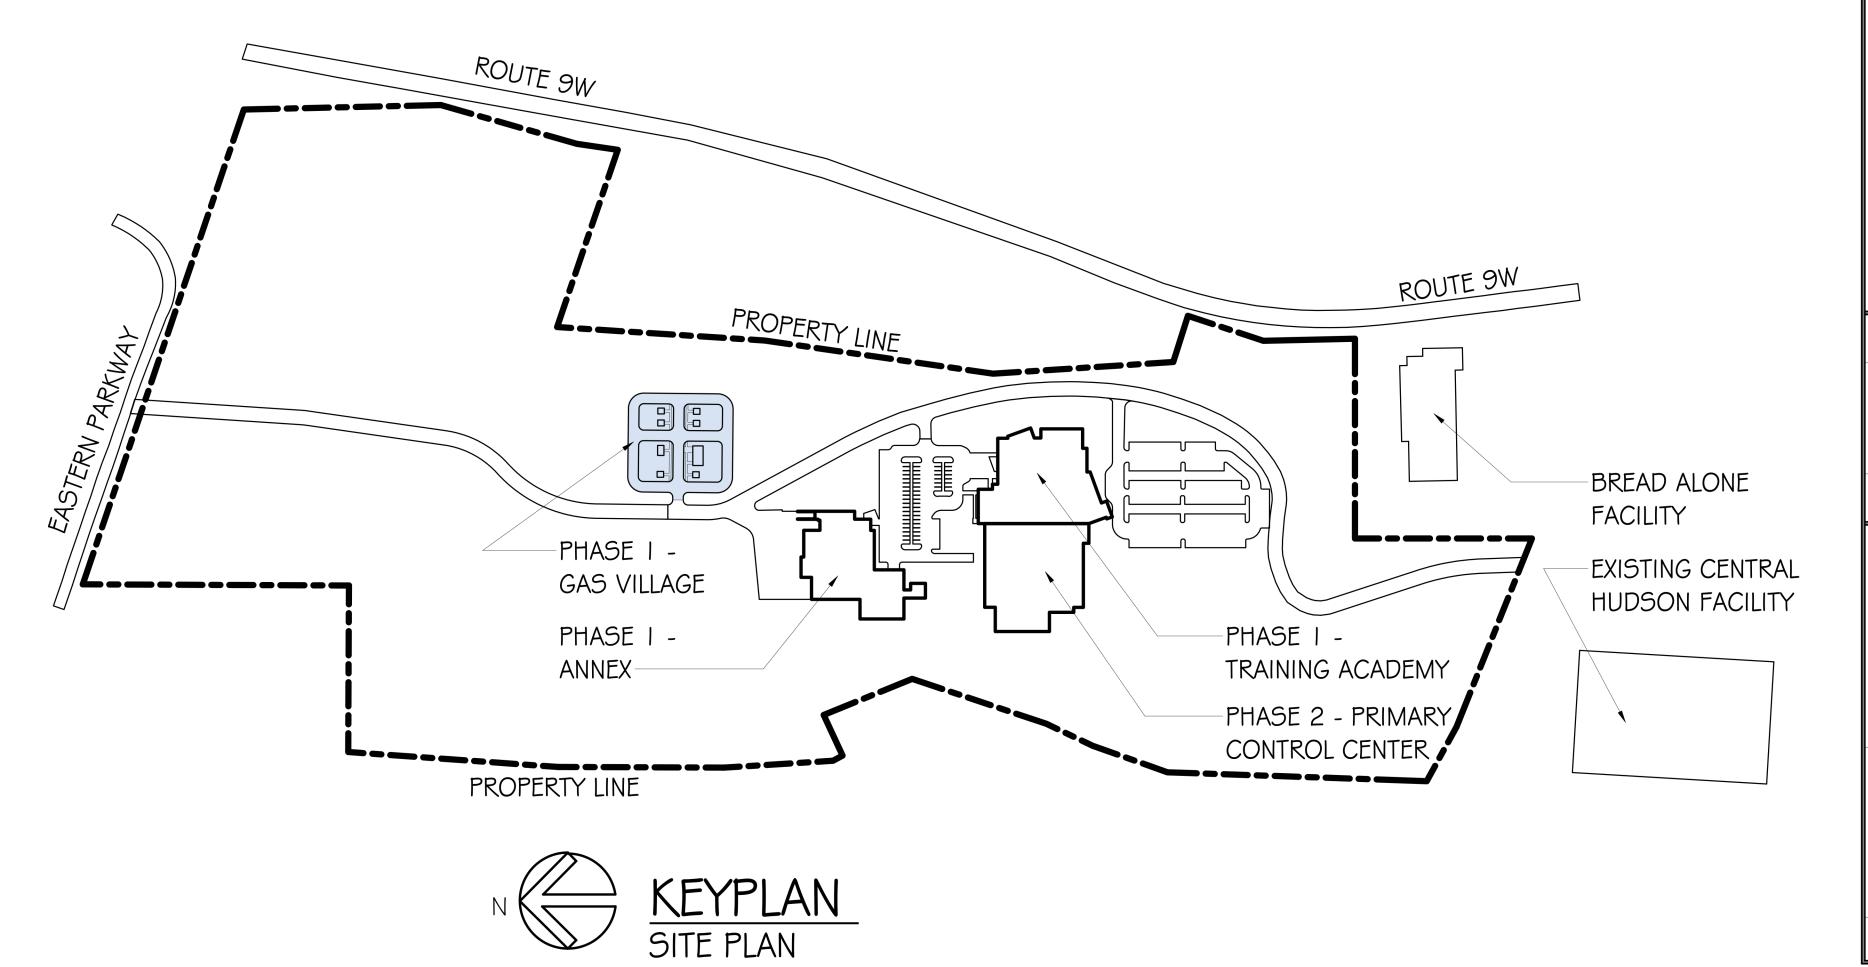

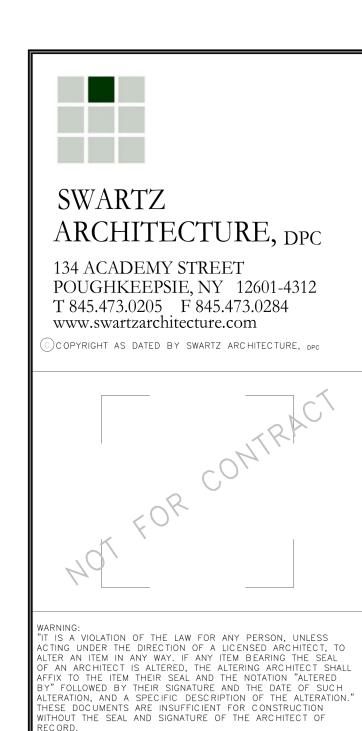

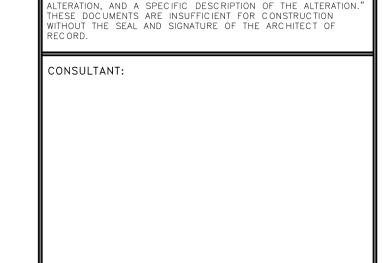

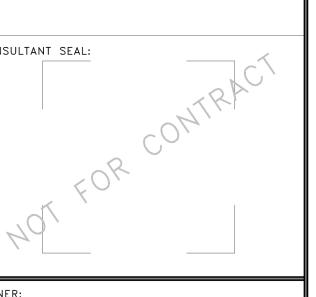





CENTRAL HUDSON GAS AND ELECTRIC CORPORATION TRAINING CENTER

PROJECT ADDRESS: 2229 ULSTER AVE (ROUTE 9W) LAKE KATRINE, NEW YORK 12449 TOWN OF ULSTER


REVISIONS				
NO.	REVISIONS	BY	DATE	

DRAWN BY Author	CHECKED BY Checker			
PRESENTATION				
issued date: $07/24/19$				
SHEET NAME  GAS VILLAGE				

GAS VILLAGE



VIEW I - VIEW FROM ROUTE 9W LOOKING NORTH

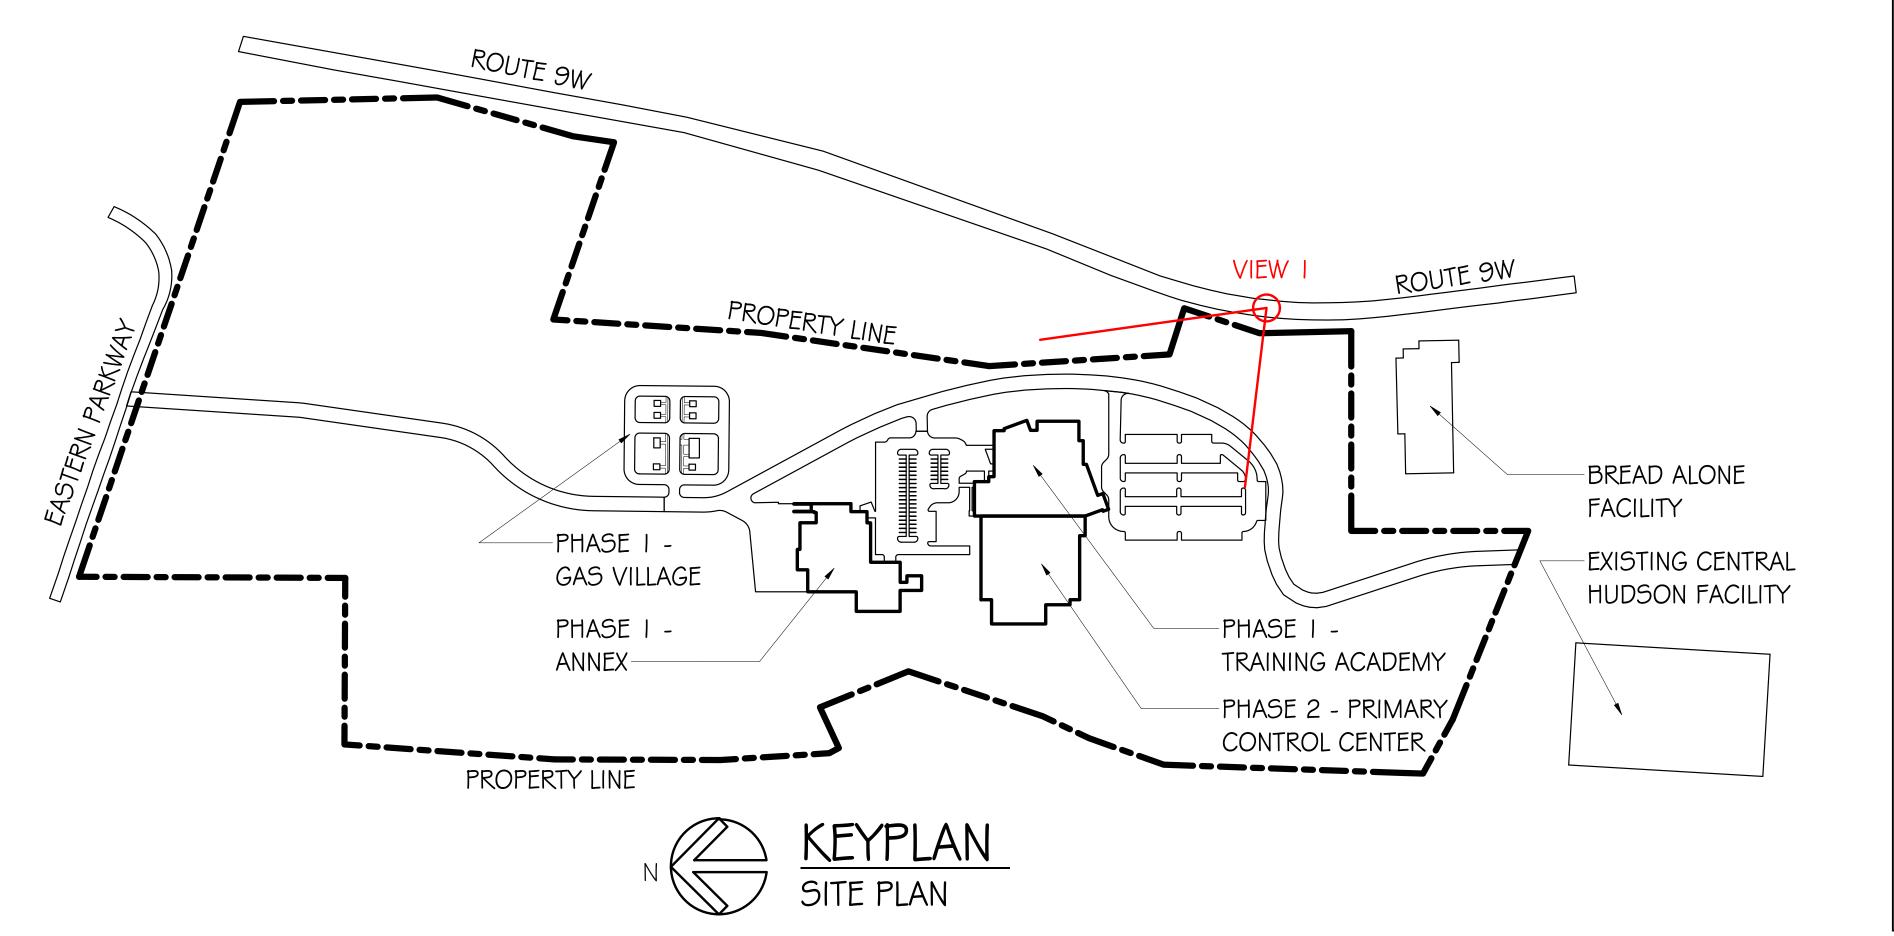



WARNING:
"IT IS A VIOLATION OF THE LAW FOR ANY PERSON, UNLESS ACTING UNDER THE DIRECTION OF A LICENSED ARCHITECT, TO ALTER AN ITEM IN ANY WAY. IF ANY ITEM BEARING THE SEAL OF AN ARCHITECT IS ALTERED, THE ALTERING ARCHITECT SHALL AFFIX TO THE ITEM THEIR SEAL AND THE NOTATION "ALTERED BY" FOLLOWED BY THEIR SIGNATURE AND THE DATE OF SUCH ALTERATION, AND A SPECIFIC DESCRIPTION OF THE ALTERATION." THESE DOCUMENTS ARE INSUFFICIENT FOR CONSTRUCTION WITHOUT THE SEAL AND SIGNATURE OF THE ARCHITECT OF RECORD.

CONSULTANT:

CONSULTANT SEAL:

CONTRACT

FOR

OWNER:



PROJECT NAME

CENTRAL HUDSON
GAS AND ELECTRIC
CORPORATION
TRAINING CENTER

PROJECT ADDRESS:

2229 ULSTER AVE
(ROUTE 9W)

LAKE KATRINE,
NEW YORK 12449

TOWN OF ULSTER

REVISIONS BY DATE

DRAWN BY
Author
ISSUED FOR:

PRESENTATION

CHECKED BY

07/24/19

ARCHITECTURAL RENDERING


VIEW 1
SITE

1801.010

/24/2019 9:18:39



VIEW 2 - VIEW FROM ABOVE LOOKING NORTH AT CAMPUS

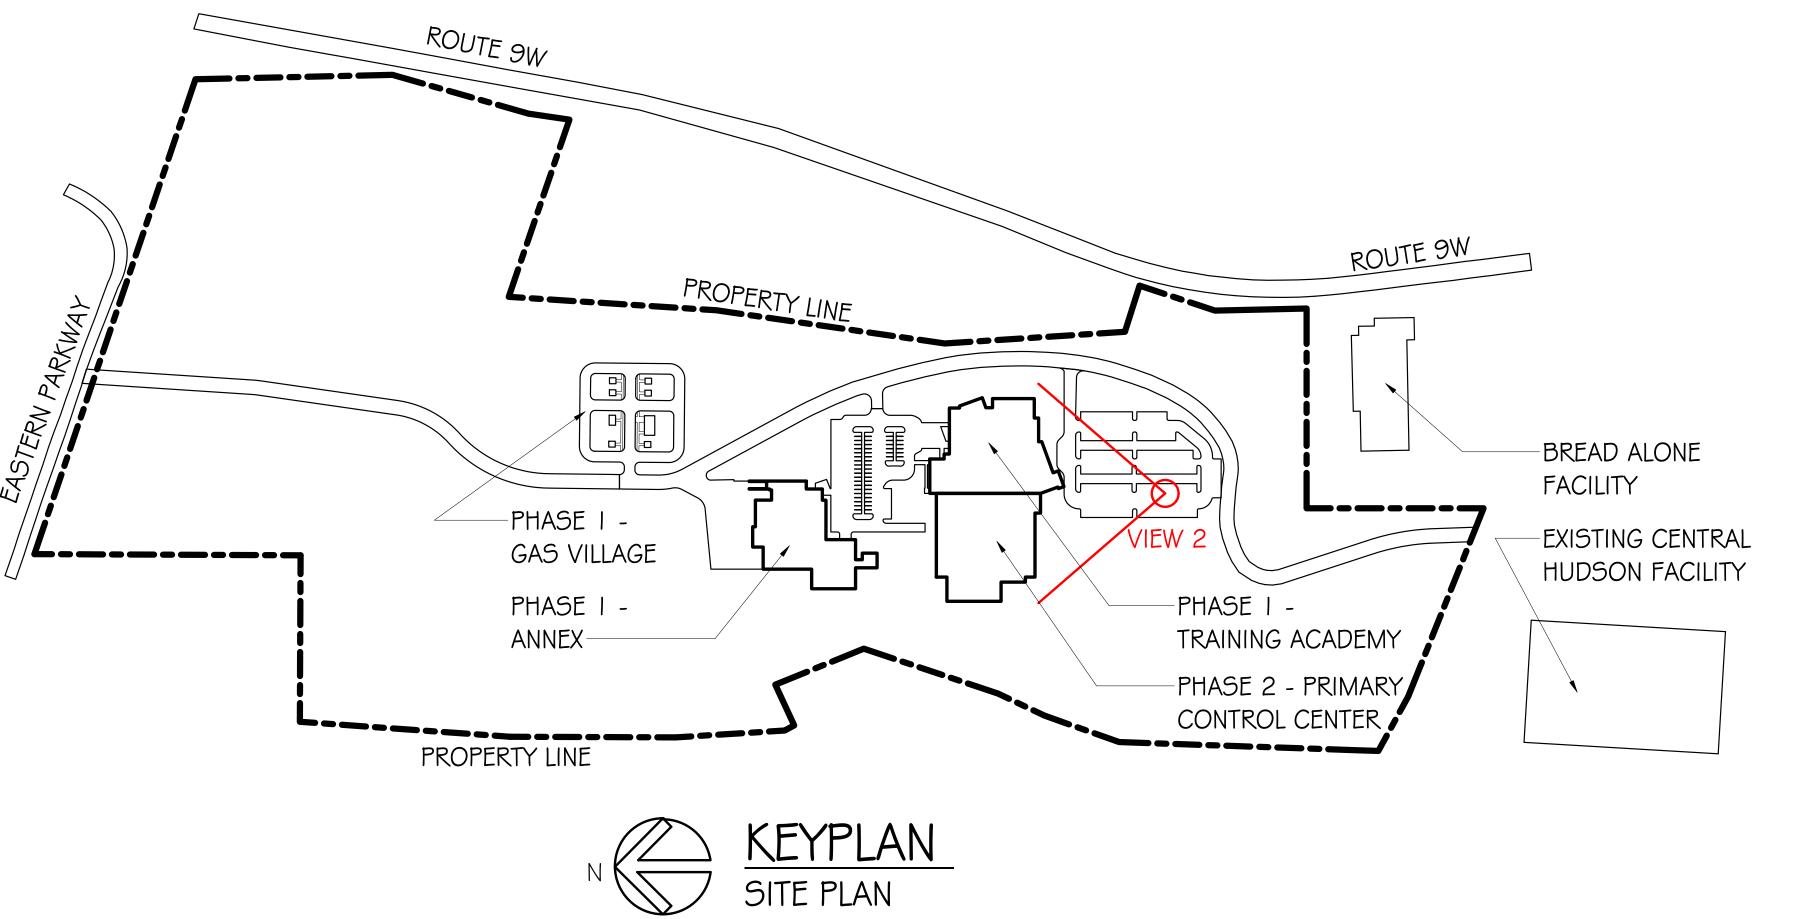

SWARTZ
ARCHITECTURE, DPC

134 ACADEMY STREET
POUGHKEEPSIE, NY 12601-4312
T 845.473.0205 F 845.473.0284
www.swartzarchitecture.com

© COPYRIGHT AS DATED BY SWARTZ ARCHITECTURE, DPC

WARNING:
"IT IS A VIOLATION OF THE LAW FOR ANY PERSON, UNLESS ACTING UNDER THE DIRECTION OF A LICENSED ARCHITECT, TO ALTER AN ITEM IN ANY WAY. IF ANY ITEM BEARING THE SEAL OF AN ARCHITECT IS ALTERED, THE ALTERING ARCHITECT SHALL AFFIX TO THE ITEM THEIR SEAL AND THE NOTATION." ALTERED BY FOLLOWED BY THEIR SIGNATURE AND THE DATE OF SUCH ALTERATION, AND A SPECIFIC DESCRIPTION OF THE ALTERATION." THESE DOCUMENTS ARE INSUFFICIENT FOR CONSTRUCTION WITHOUT THE SEAL AND SIGNATURE OF THE ARCHITECT OF RECORD.

CONSULTANT:

CONSULTANT SEAL:

CONTRACT

FOR

OWNER:



PROJECT NAME:

CENTRAL HUDSON
GAS AND ELECTRIC
CORPORATION
TRAINING CENTER

PROJECT ADDRESS:

2229 ULSTER AVE
(ROUTE 9W)

LAKE KATRINE,
NEW YORK 12449

TOWN OF ULSTER

REVISIONS BY DATE

DRAWN BY CHECKED BY Author Checker

SSUED FOR:

PRESENTATION

07/24/19

ARCHITECTURAL RENDERING

SITE


ET NO.

1801.010

/2019 9:19:38 AN



VIEW 3 - VIEW OF SOUTH SIDE OF TRAINING ACADEMY ENTRANCE

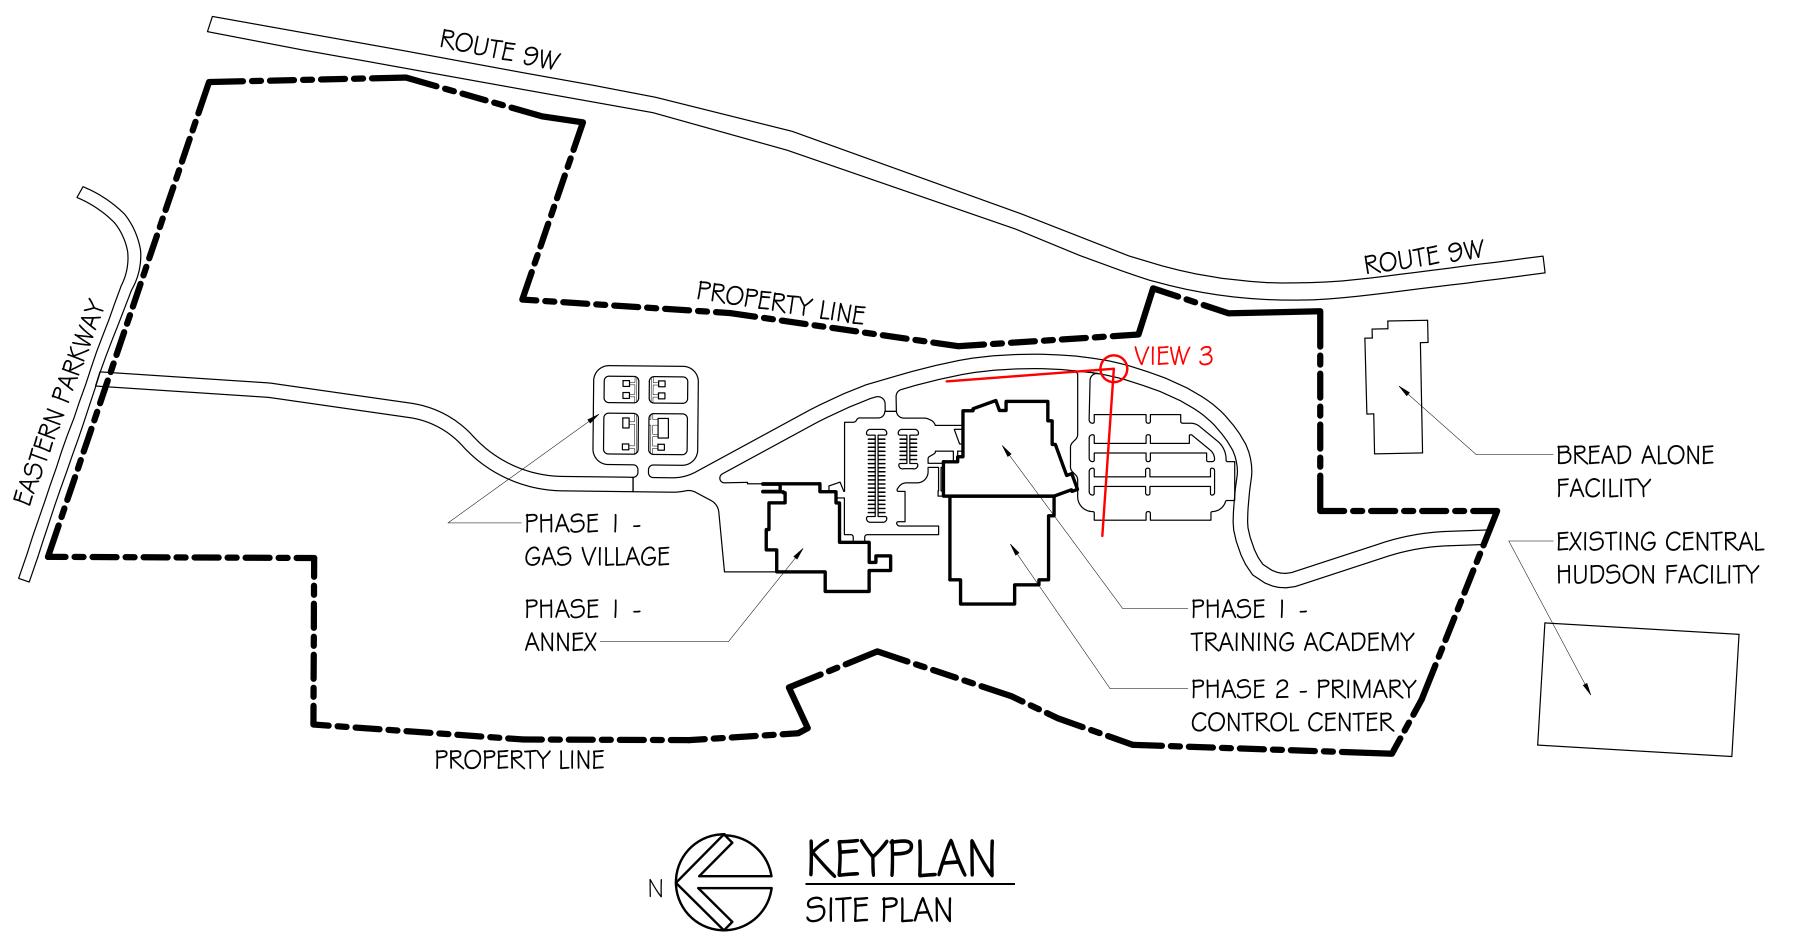

CENTRAL HUDSON GAS AND ELECTRIC CORPORATION TRAINING CENTER PROJECT ADDRESS: 2229 ULSTER AVE (ROUTE 9W) LAKE KATRINE, NEW YORK 12449 TOWN OF ULSTER REVISIONS REVISIONS BY DATE CHECKED BY PRESENTATION 07/24/19 ARCHITECTURAL RENDERING TRAINING ACADEMY 1801.010

SWARTZ

ARCHITECTURE, DPC


134 ACADEMY STREET POUGHKEEPSIE, NY 12601-4312 T 845.473.0205 F 845.473.0284 www.swartzarchitecture.com

COPYRIGHT AS DATED BY SWARTZ ARCHITECTURE, DPC

WARNING:
"IT IS A VIOLATION OF THE LAW FOR ANY PERSON, UNLESS ACTING UNDER THE DIRECTION OF A LICENSED ARCHITECT, TO ALTER AN ITEM IN ANY WAY. IF ANY ITEM BEARING THE SEAL OF AN ARCHITECT IS ALTERED, THE ALTERING ARCHITECT SHALL AFFIX TO THE ITEM THEIR SEAL AND THE NOTATION "ALTERED BY" FOLLOWED BY THEIR SIGNATURE AND THE DATE OF SUCH ALTERATION, AND A SPECIFIC DESCRIPTION OF THE ALTERATION." THESE DOCUMENTS ARE INSUFFICIENT FOR CONSTRUCTION WITHOUT THE SEAL AND SIGNATURE OF THE ARCHITECT OF RECORD.



VIEW 4 - VIEW OF NORTH SIDE OF TRAINING ACADEMY

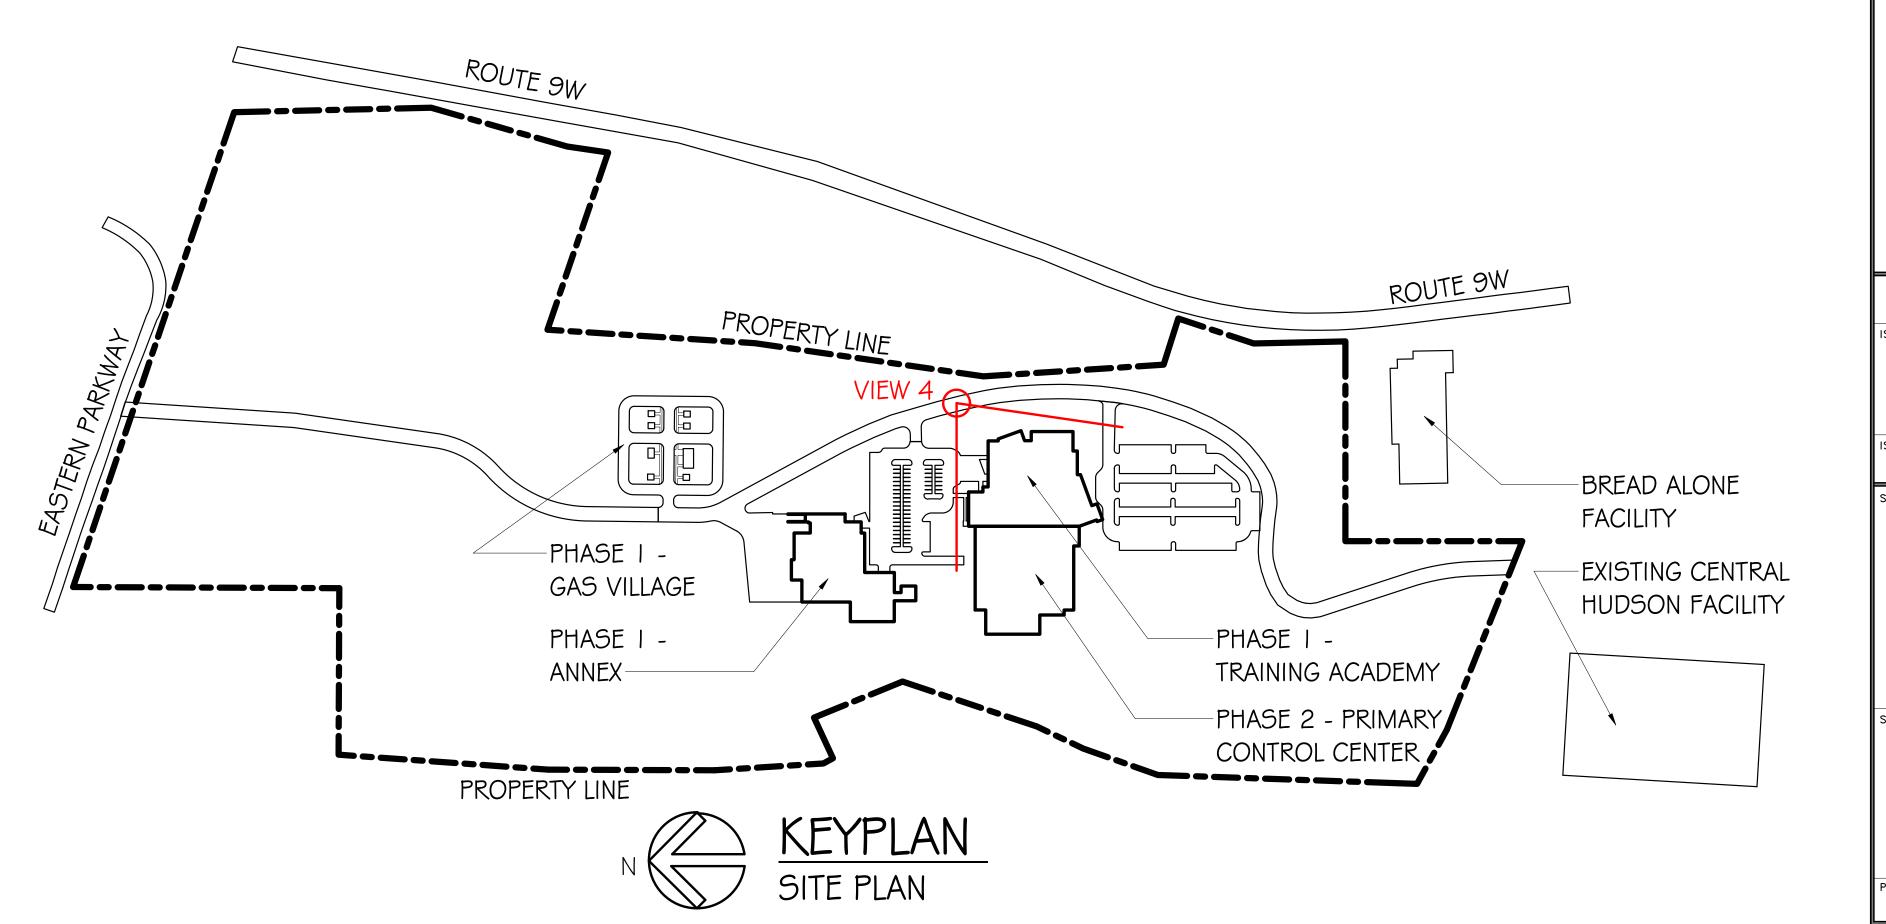





CENTRAL HUDSON GAS AND ELECTRIC CORPORATION TRAINING CENTER

PROJECT ADDRESS: 2229 ULSTER AVE (ROUTE 9W) LAKE KATRINE, NEW YORK 12449 TOWN OF ULSTER

> REVISIONS REVISIONS BY DATE

CHECKED BY

PRESENTATION


07/24/19


ARCHITECTURAL RENDERING

TRAINING ACADEMY 1801.010



VIEW 5 - VIEW OF ANNEX FROM TRAINING ACADEMY

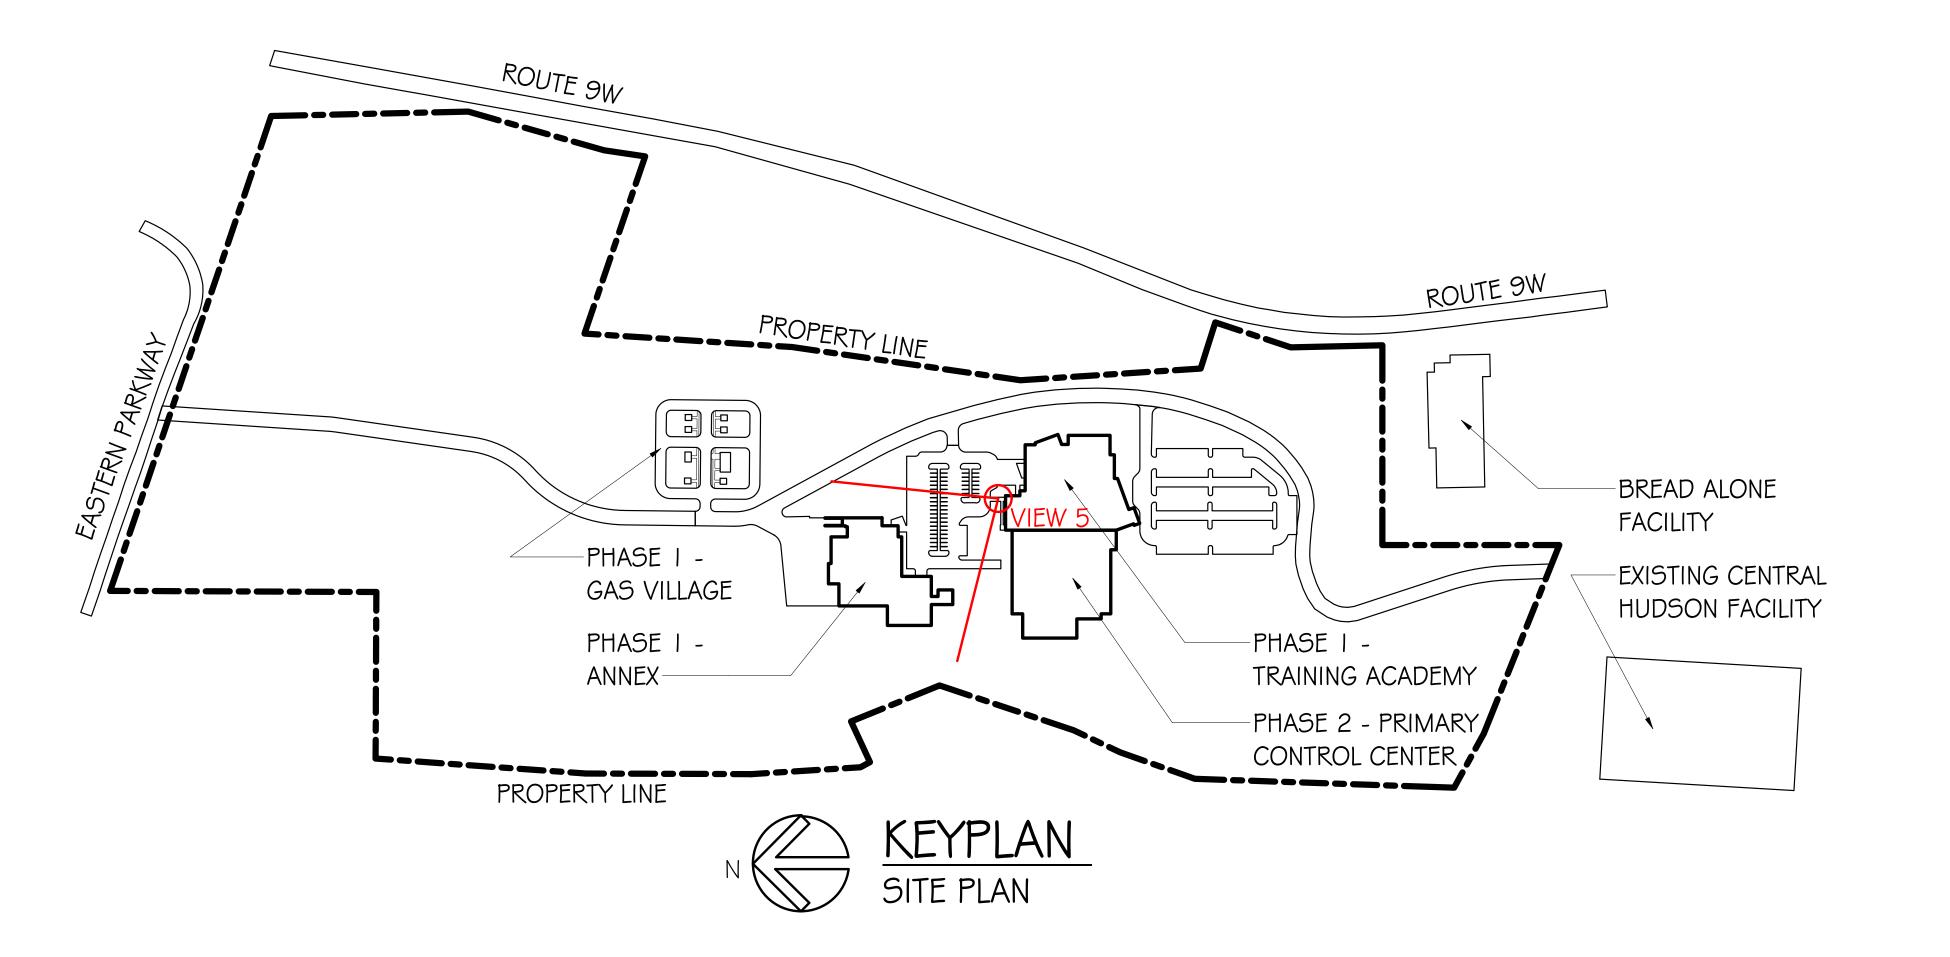

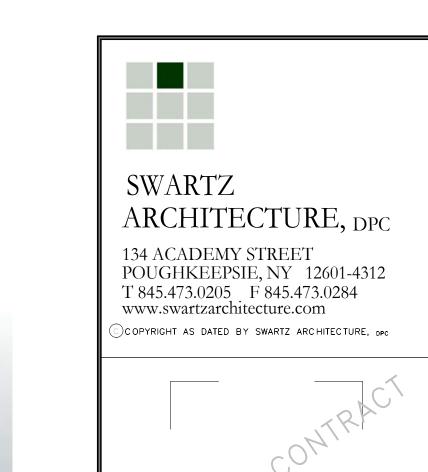

WARNING:
"IT IS A VIOLATION OF THE LAW FOR ANY PERSON, UNLESS ACTING UNDER THE DIRECTION OF A LICENSED ARCHITECT, TO ALTER AN ITEM IN ANY WAY. IF ANY ITEM BEARING THE SEAL OF AN ARCHITECT IS ALTERED, THE ALTERING ARCHITECT SHALL AFFIX TO THE ITEM THEIR SEAL AND THE NOTATION "ALTERED BY" FOLLOWED BY THEIR SIGNATURE AND THE DATE OF SUCH ALTERATION, AND A SPECIFIC DESCRIPTION OF THE ALTERATION." THESE DOCUMENTS ARE INSUFFICIENT FOR CONSTRUCTION WITHOUT THE SEAL AND SIGNATURE OF THE ARCHITECT OF RECORD.

CONSULTANT:

SULTANT SEAL:

CONTRACT

OR

HOT

WNER:



PROJECT NAME

CENTRAL HUDSON
GAS AND ELECTRIC
CORPORATION
TRAINING CENTER

PROJECT ADDRESS:

2229 ULSTER AVE
(ROUTE 9W)

LAKE KATRINE,
NEW YORK 12449

TOWN OF ULSTER

REVISIONS BY DATE

Author Checke
ISSUED FOR:

DDFCENTATION

PRESENTATION

CHECKED BY

DATE: 07/24/19

ARCHITECTURAL RENDERING

VIEW 5


ANNEX


1801.010

7/24/2019 9:22:27 A



VIEW 6 - VIEW OF NORTH SIDE OF ANNEX

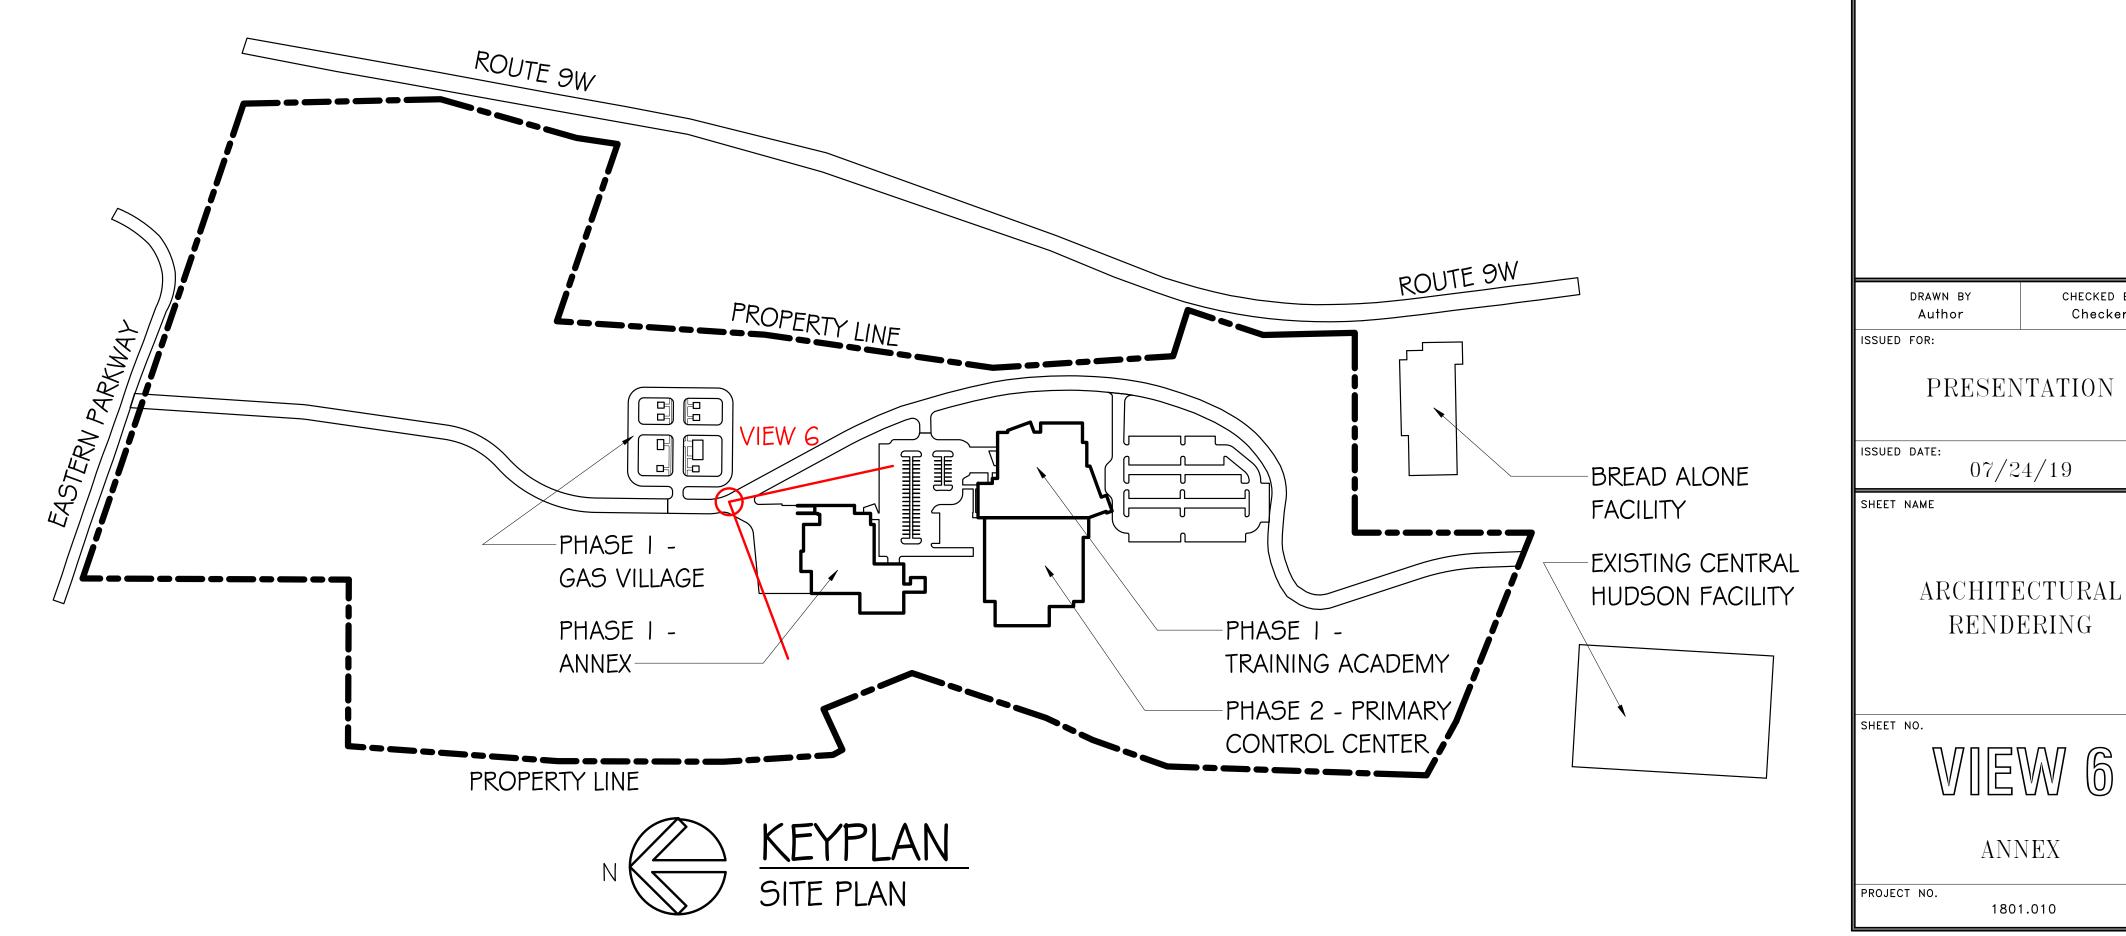

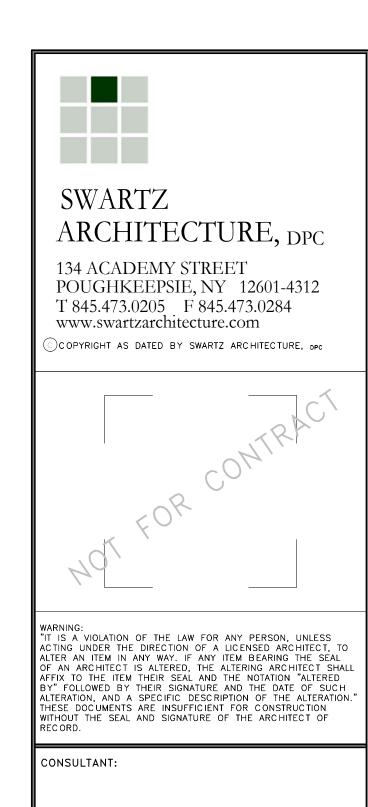

CENTRAL HUDSON

GAS AND ELECTRIC

CORPORATION

TRAINING CENTER

2229 ULSTER AVE

NEW YORK 12449

TOWN OF ULSTER

REVISIONS

REVISIONS BY DATE

CHECKED BY

07/24/19

RENDERING

ANNEX

1801.010

(ROUTE 9W)

LAKE KATRINE,